

FLOOR PLAN  
FIRST  
SECOND & THIRD - SIMILAR

A-403

DRAWING  
LARGE SCALE PLAN  
TYPICAL

PROJECT  
07/07

THE CHIMES  
CONDOMINIUMS

TUSCALOOSA, AL

**Poole & Co**  
architects

200 NORTH 20TH STREET, BIRMINGHAM, AL 35203  
PHONE: (205) 252-2828 FAX: (205) 252-2829

LEGEND

DATES

1

2

3

7

1

2

3

4

5

6

7

A

B

C

D

E

F

G

H

H

1

2

3

4

5

6

7

1

2

3

4

5


6

7



**Poole & Co**  
architects  
7 NORTH 20TH STREET, BIRMINGHAM, AL 35203  
PHONE: (205) 251-2200 FAX: (205) 251-2201

- LEGEND**
- ☒ SUPER GRILL
  - ☒ RETURN/CHILL
  - SEE MECH
  - ▭ SLOTTED - SEE MECH
  - CL-ROD RM - SEE ELEC
  - CABLE W/D PEND FIX - SEE ELEC
  - TRUCK W/D PEND FIX - SEE ELEC
  - RECESS DOWNLIGHT - SEE ELEC
  - WALL-MOUNT FIXTURE - SEE ELEC
  - SEE ELEC
  - SEE ELEC
  - JUNCTION BOX - SEE ELEC
  - CL-GATE IN LINER FIX - SEE ELEC

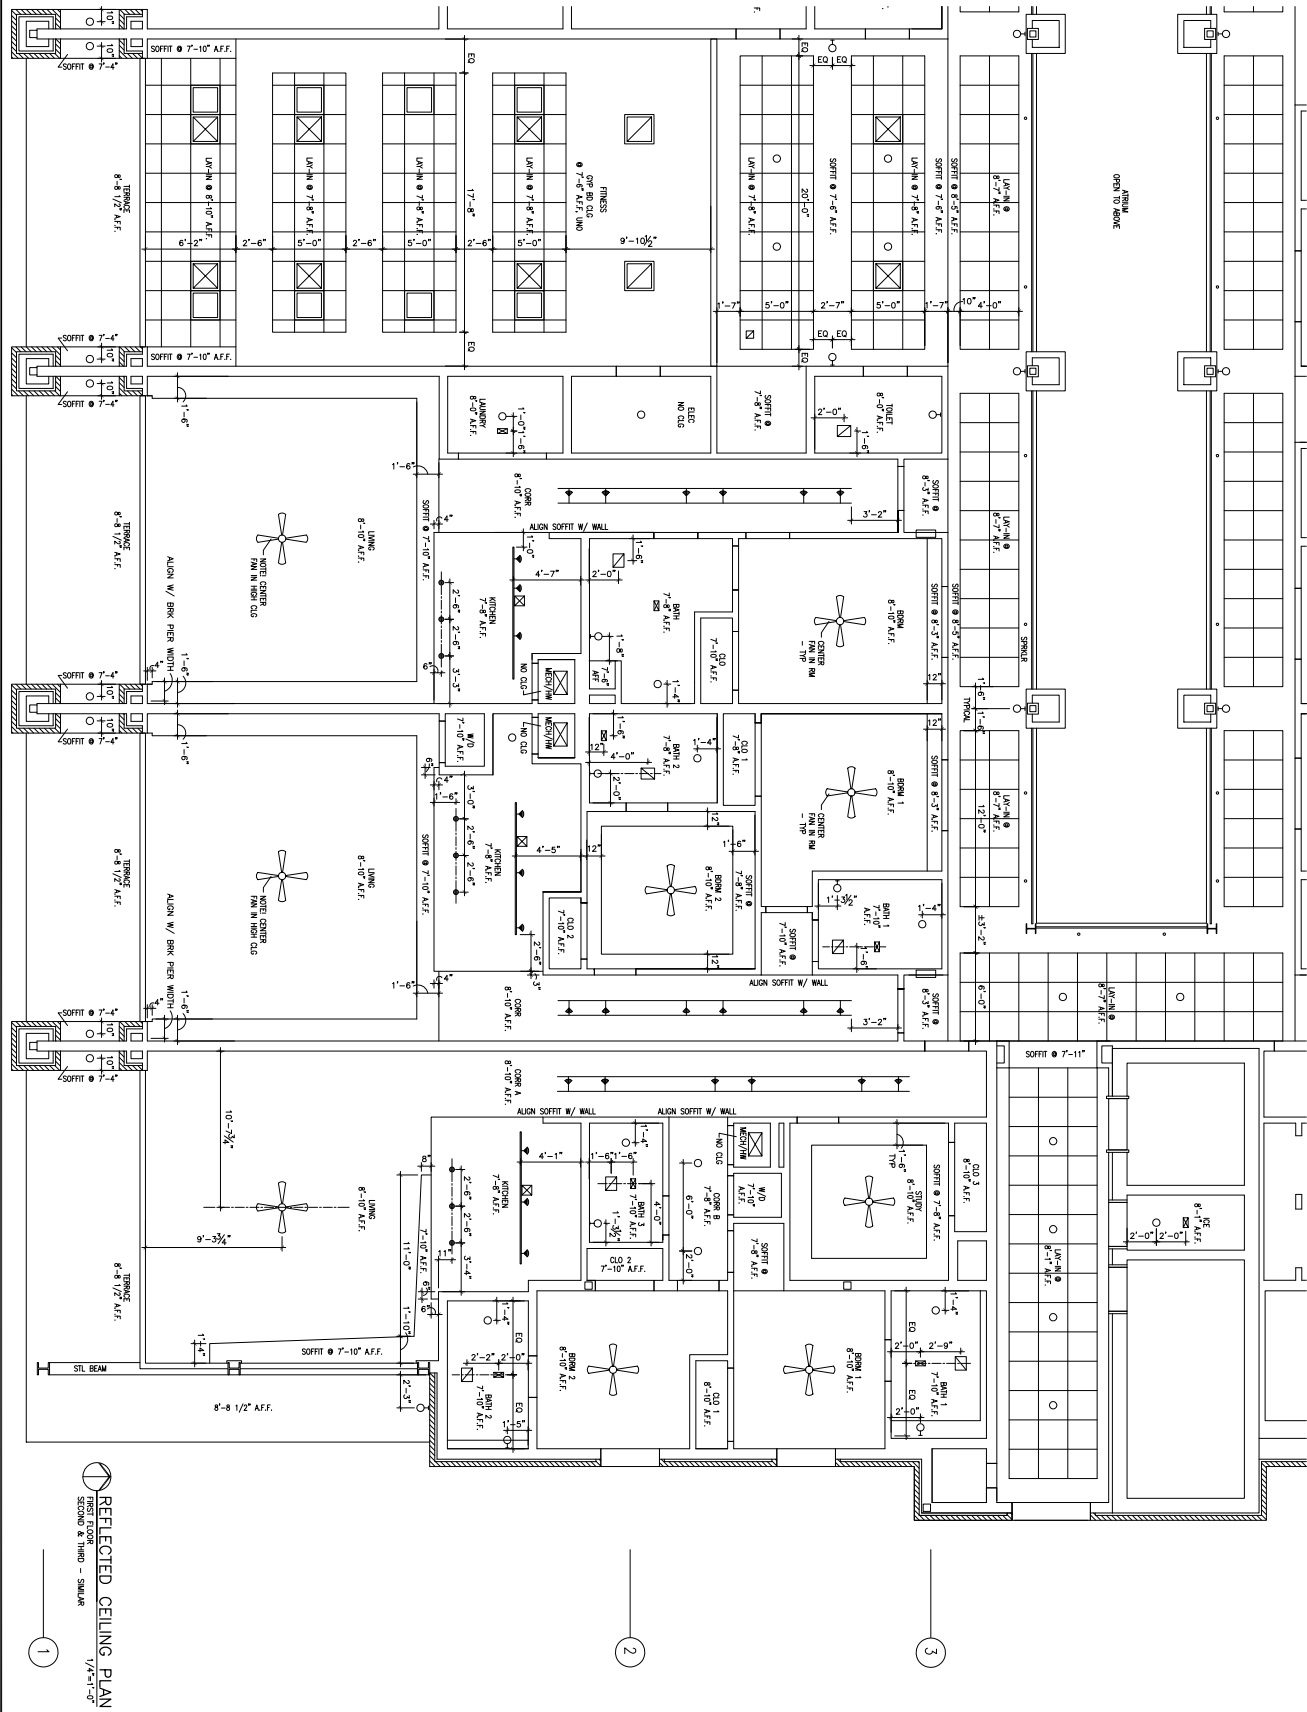

**REFLECTED CEILING PLAN**  
FIRST FLOOR  
SECOND & THIRD - SIMILAR  
1/4" = 1'-0"


**DRAWING REFLECTED CEILING PLAN**

**PROJECT THE CHIMES CONDOMINIUMS**

**DATE 07/07**

**DESIGNER TUSI/MOJIB AL**

**SHEET A-405**

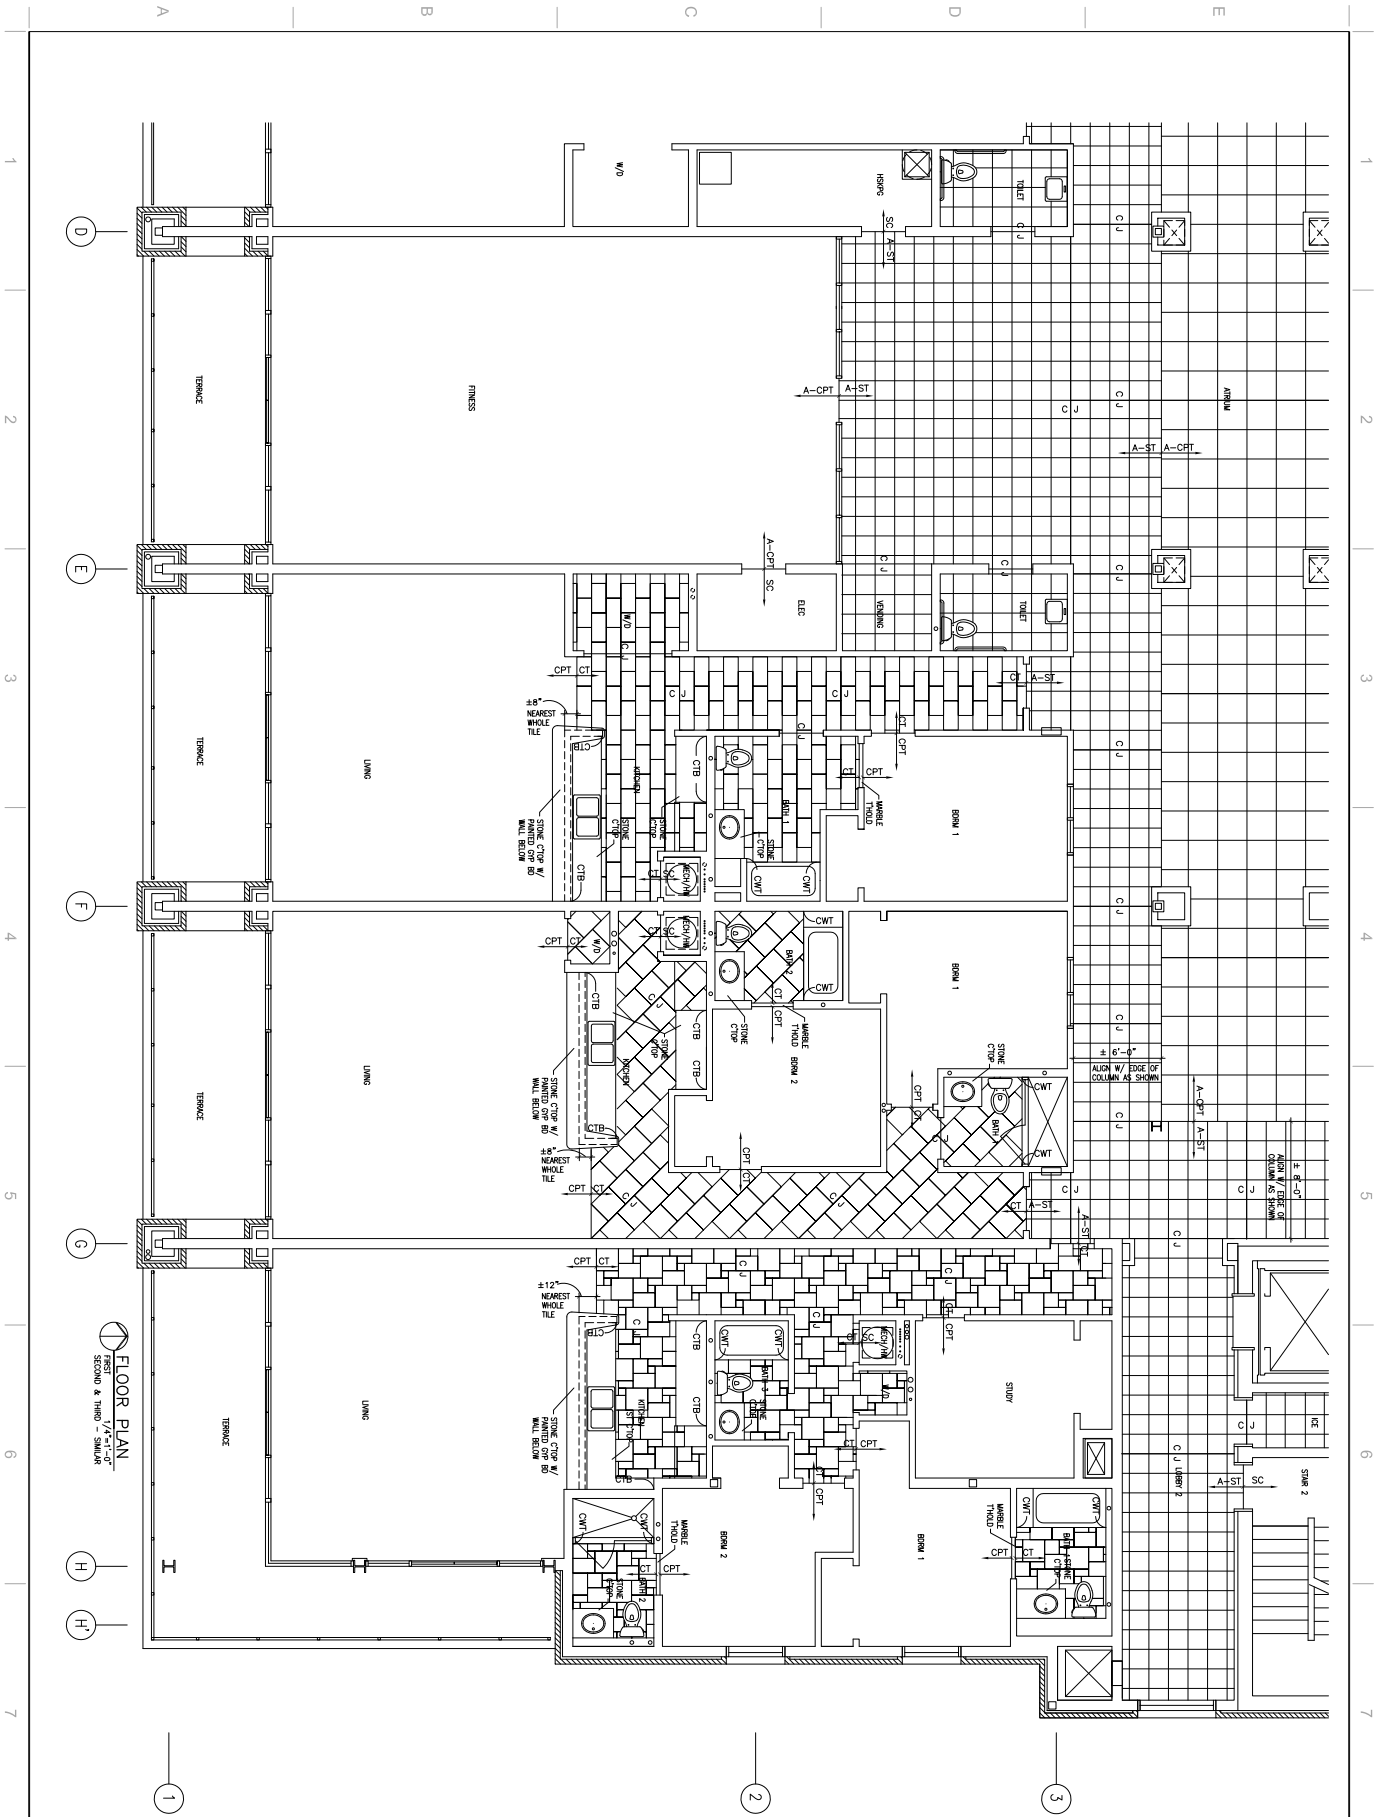

FLOOR PLAN  
TYPICAL  
SECOND & THIRD - SLAB

DRAWING  
FINISH PLAN TYPICAL

PROJECT  
0707

THE CHIMES  
CONDOMINIUMS

TUSCALOOSA, AL

SHEET  
A-407

LEGEND

POOLE & CO  
architects

200 NORTH WHEELER, BIRMINGHAM, AL 35203  
PHONE: (205) 252-2200 FAX: (205) 252-2201